


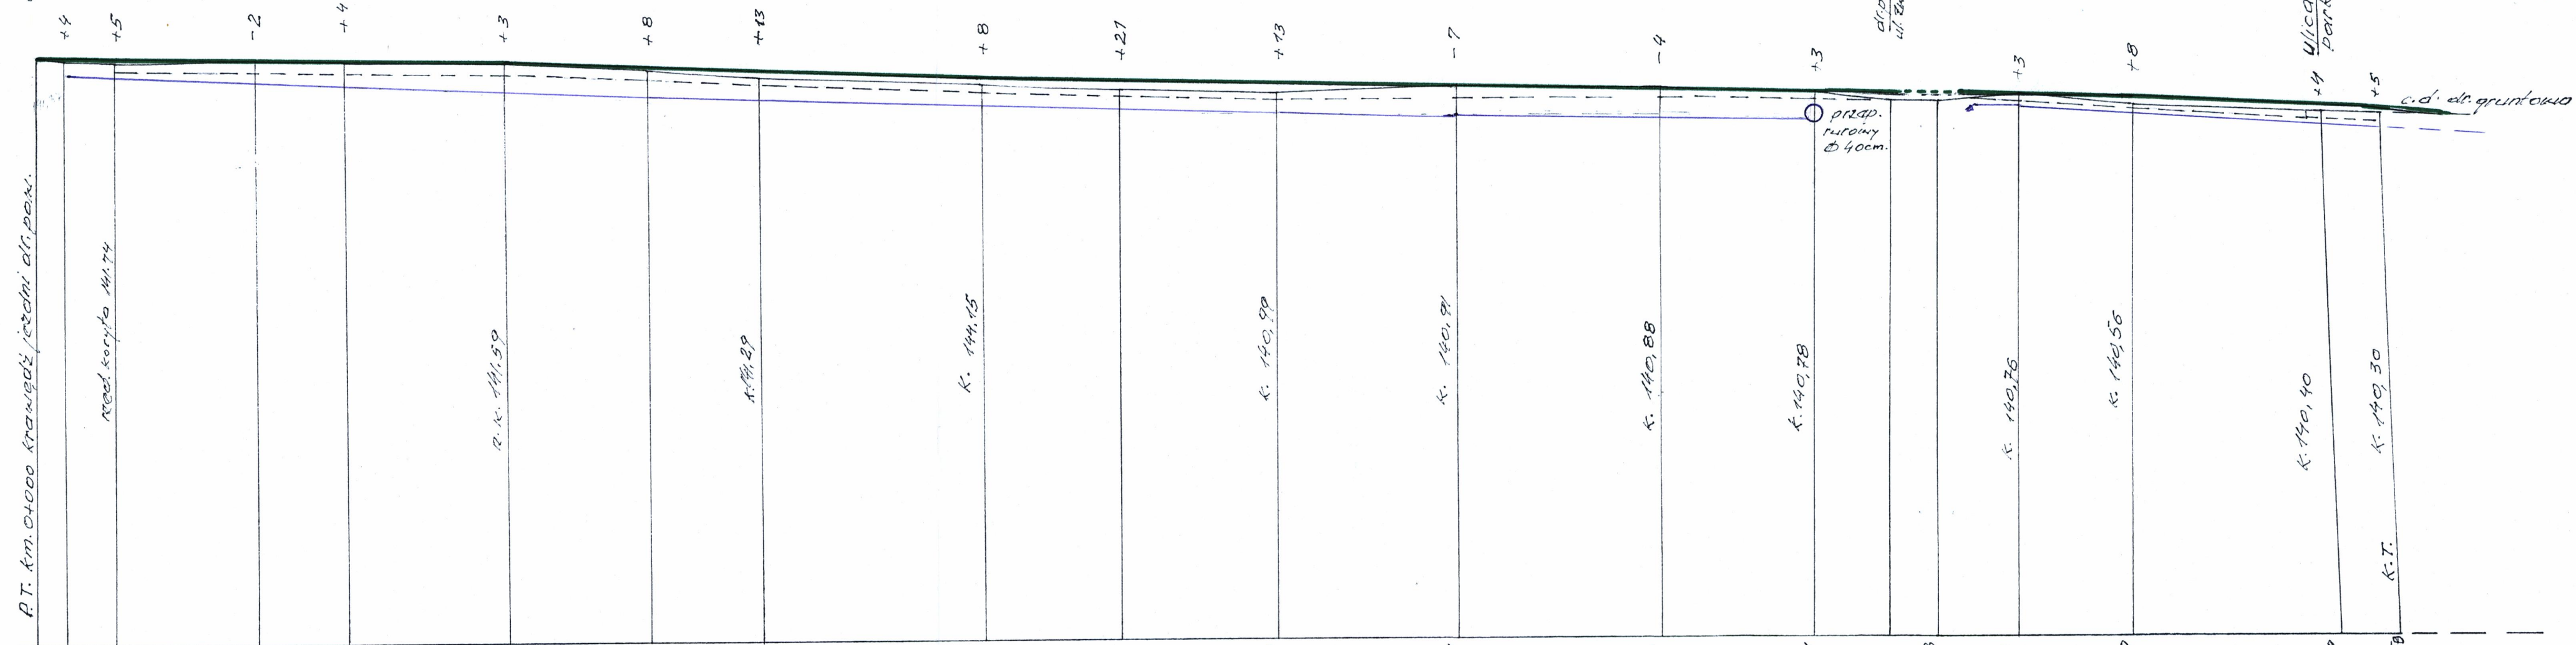

Rzędne projektowane	141,97	141,96	141,94	141,90	141,87	141,82	141,65	141,52	141,38	141,30	141,22	141,14	141,11	141,07	141,00	140,88	140,99	140,79	140,58	140,5
Spadki podłużne	0,0018 16	0,0014 83			0,0055 54			0,0030 47	0,0026 62		0,0021 38	0,0007 43	0,0031 32	0,005 26	0,006 17	0,008 24	0,0044 58			
Rzędne istn. ulicy	141,97	141,92	141,89	141,92	141,91	141,79	141,57	141,39	141,30	141,09	141,09	141,21	141,15	140,98	140,80	140,84	140,96	140,71	140,55	140,45
Odległości	6	10	30	19	34	30	24	47	29	33	38	43	32	16	10	17	24	46	12	
Km. i hkm.	16		46		65	99	129	153	200	229	262	300	343	375	391	407	418	442	480	500
Proste i łuki poziome	od km. 0+000 do km. 0+500 długość prostej 0,500 km.																			